
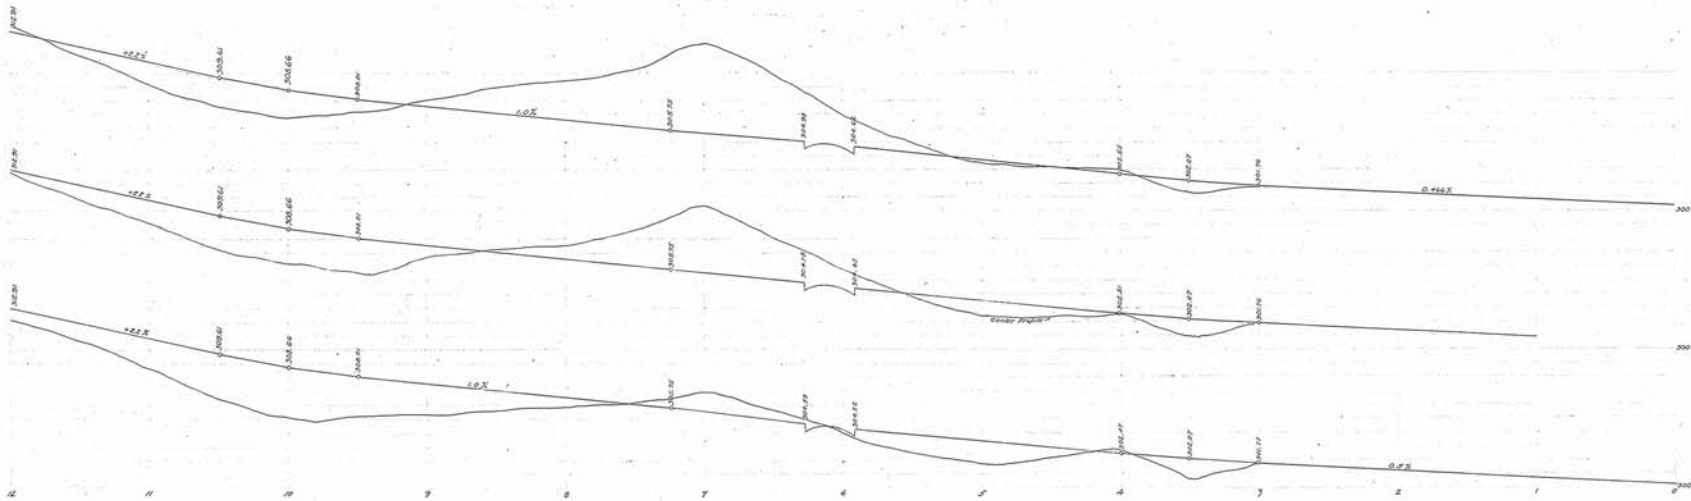


EMORY & CO. INC.  
CITY ENGINEERS  
FREDERICK, MARYLAND

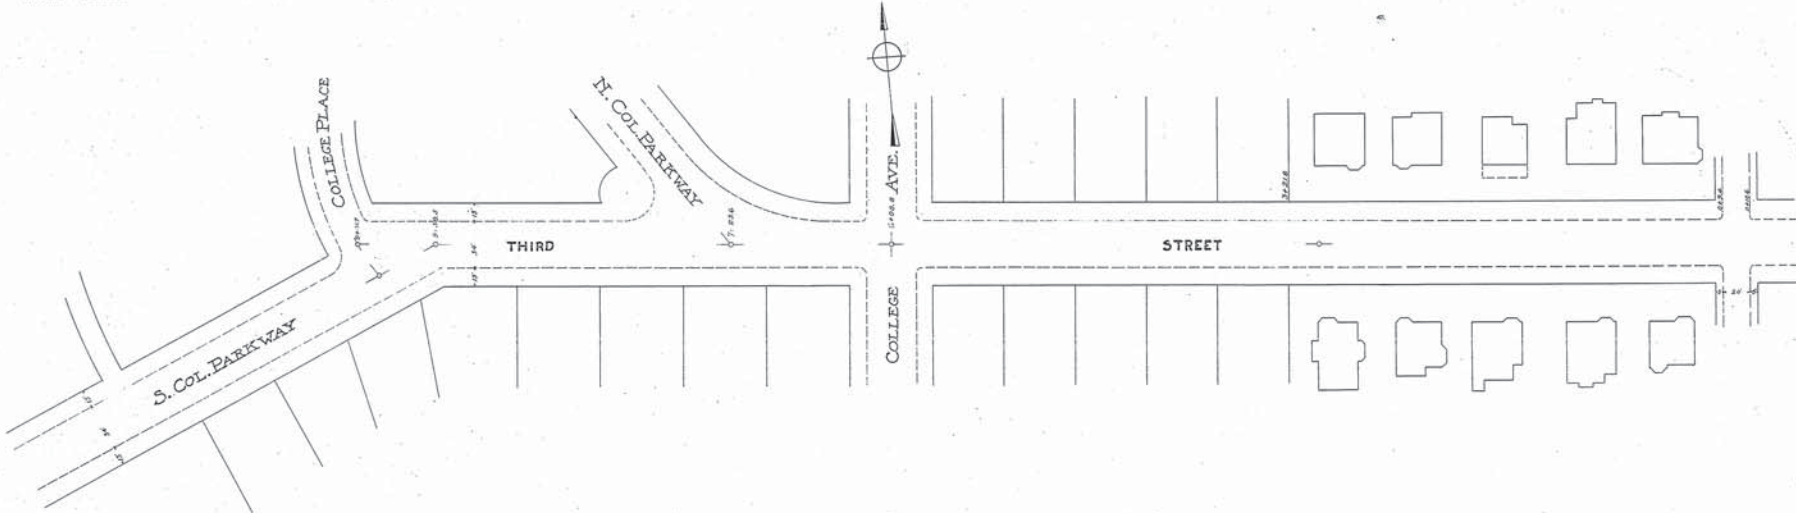

Adopted by The Mayor and Aldermen of Frederick  
by ordinance passed and approved June 16, 1916.

Attest: *Aubrey A. Nicodemus*  
City Registrar  
The Mayor and Aldermen of Frederick  
By *Lewis H. Gault*  
Mayor



FREDERICK CITY  
PLAN & PROFILE OF THIRD STREET  
SHOWING ESTABLISHED GRADE & STREET LINES  
Scales: 1" = 20' Vert. Frederick Md. Feb 23, 1914.

140223-A

PLAN & PROFILE

NORTH COLLEGE PARKWAY

EMORY CORUM  
CITY ENGINEER  
FREDERICK MARYLAND

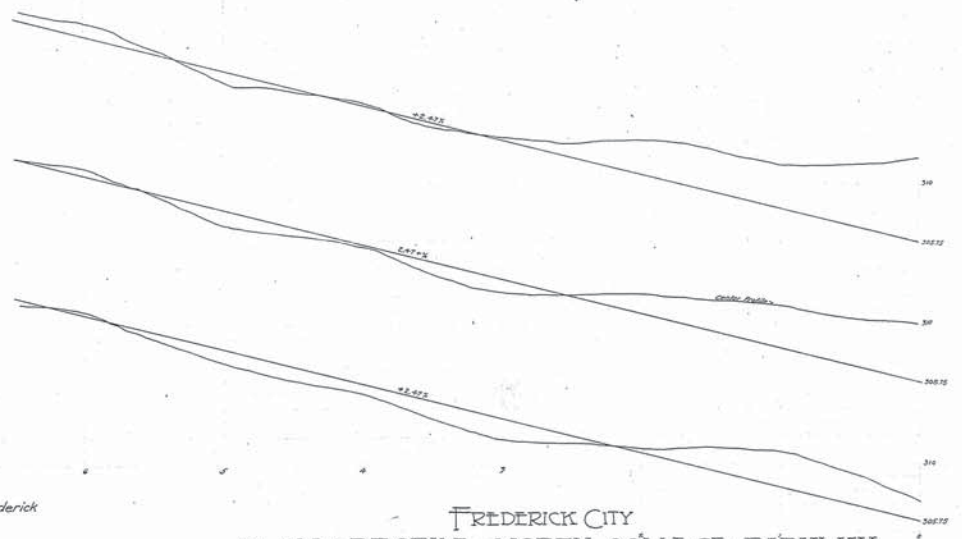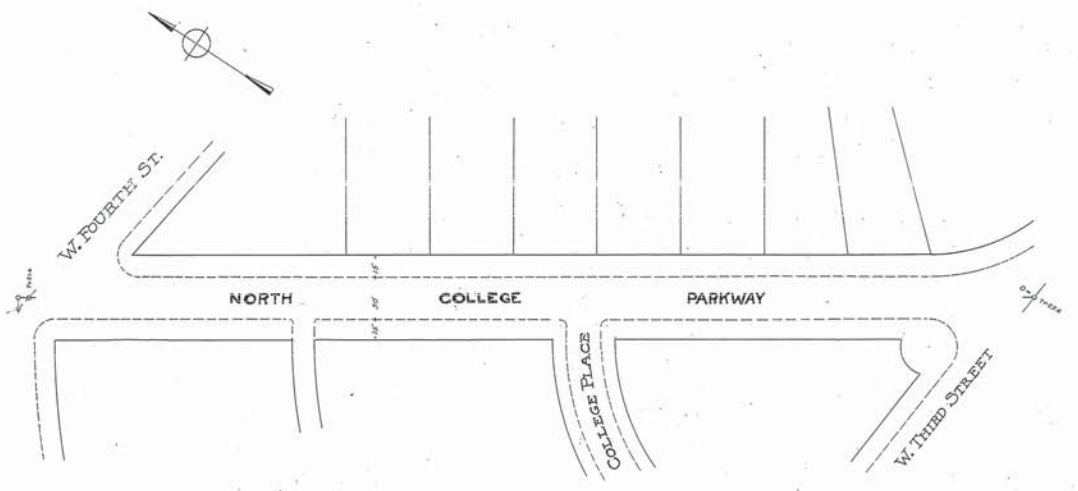

Adopted by The Mayor and Aldermen of Frederick  
by ordinance passed and approved June 16, 1914

Attest: *Frederick A. Nisslem* City Registrar  
By *Lewis H. Pealy* Mayor  
The Mayor and Aldermen of Frederick

FREDERICK CITY  
PLAN & PROFILE - NORTH COLLEGE PARKWAY

SHOWING ESTABLISHED GRADE & STREET LINES  
Scales: 1/4" = 10' (Plan) 1" = 10' (Profile)  
Frederick Md. Feb 27, 1914

140223-A  
EMORY