


EMORY C. CRUM
CITY ENGINEER
FREEDOCK, PORTLAND

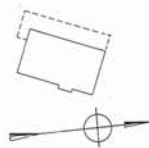


COLLEGE AVENUE

AVENUE

W. FOURTH STREET

W. FOURTH STREET

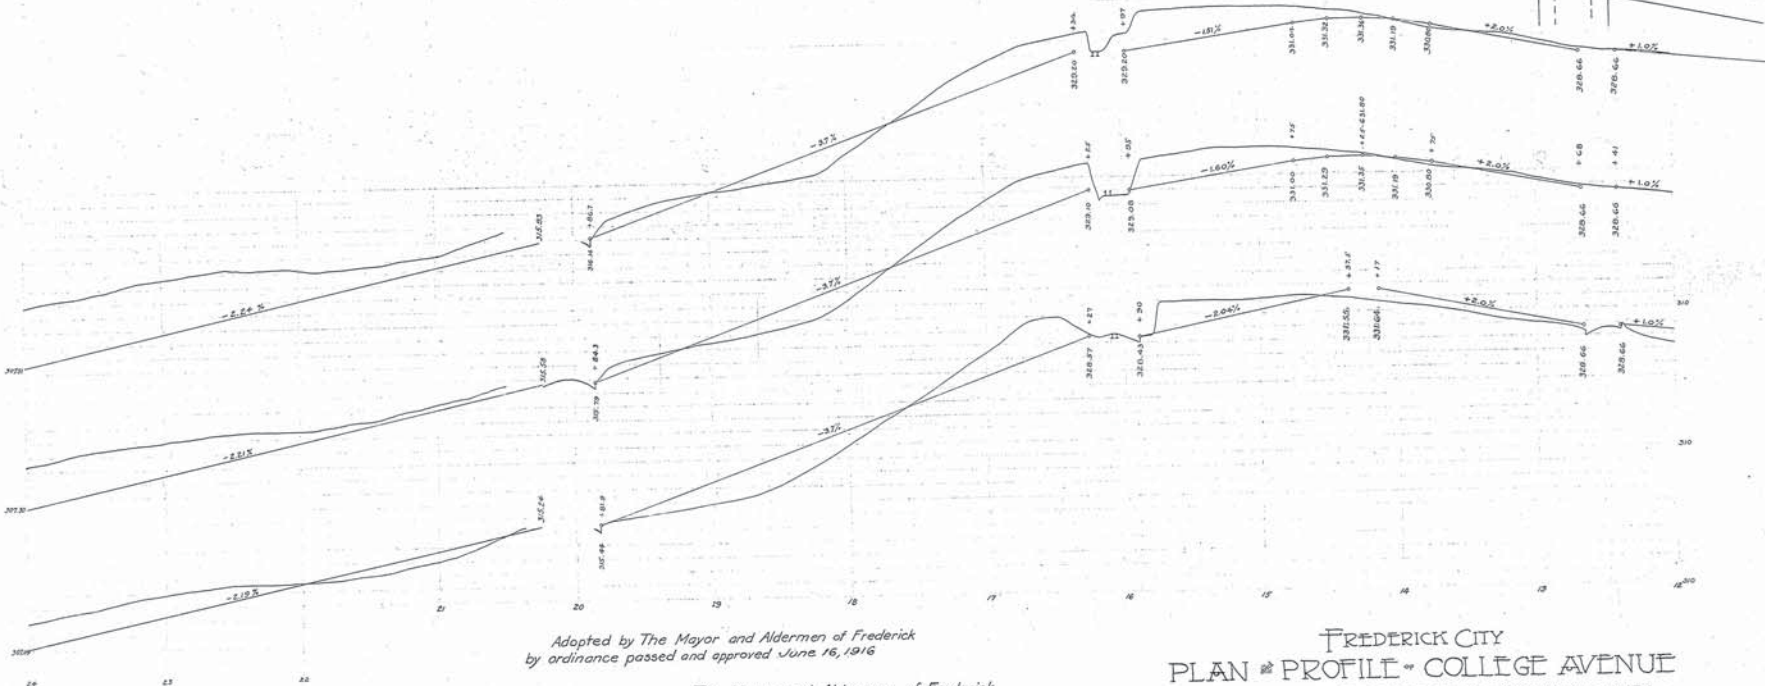

Adopted by The Mayor and Aldermen of Frederick
by ordinance passed and approved June 16, 1916

Attest:
Aubrey A. Kierulff
City Registrar

The Mayor and Aldermen of Frederick
Louis H. Fiedler
Mayor

FREDERICK CITY
PLAN & PROFILE OF COLLEGE AVENUE
SHOWING ESTABLISHED GRADE & STREET LINES
Frederick, Md.
Feb. 21, 1914

Scales: 1" = 40' Vert.
1" = 100' Hor.

SHEET 2 OF SHEETS

140221
51-628

140221

WESTINGHOUSE CHURCH, KERR & CO.

COLLEGE AVENUE